


83

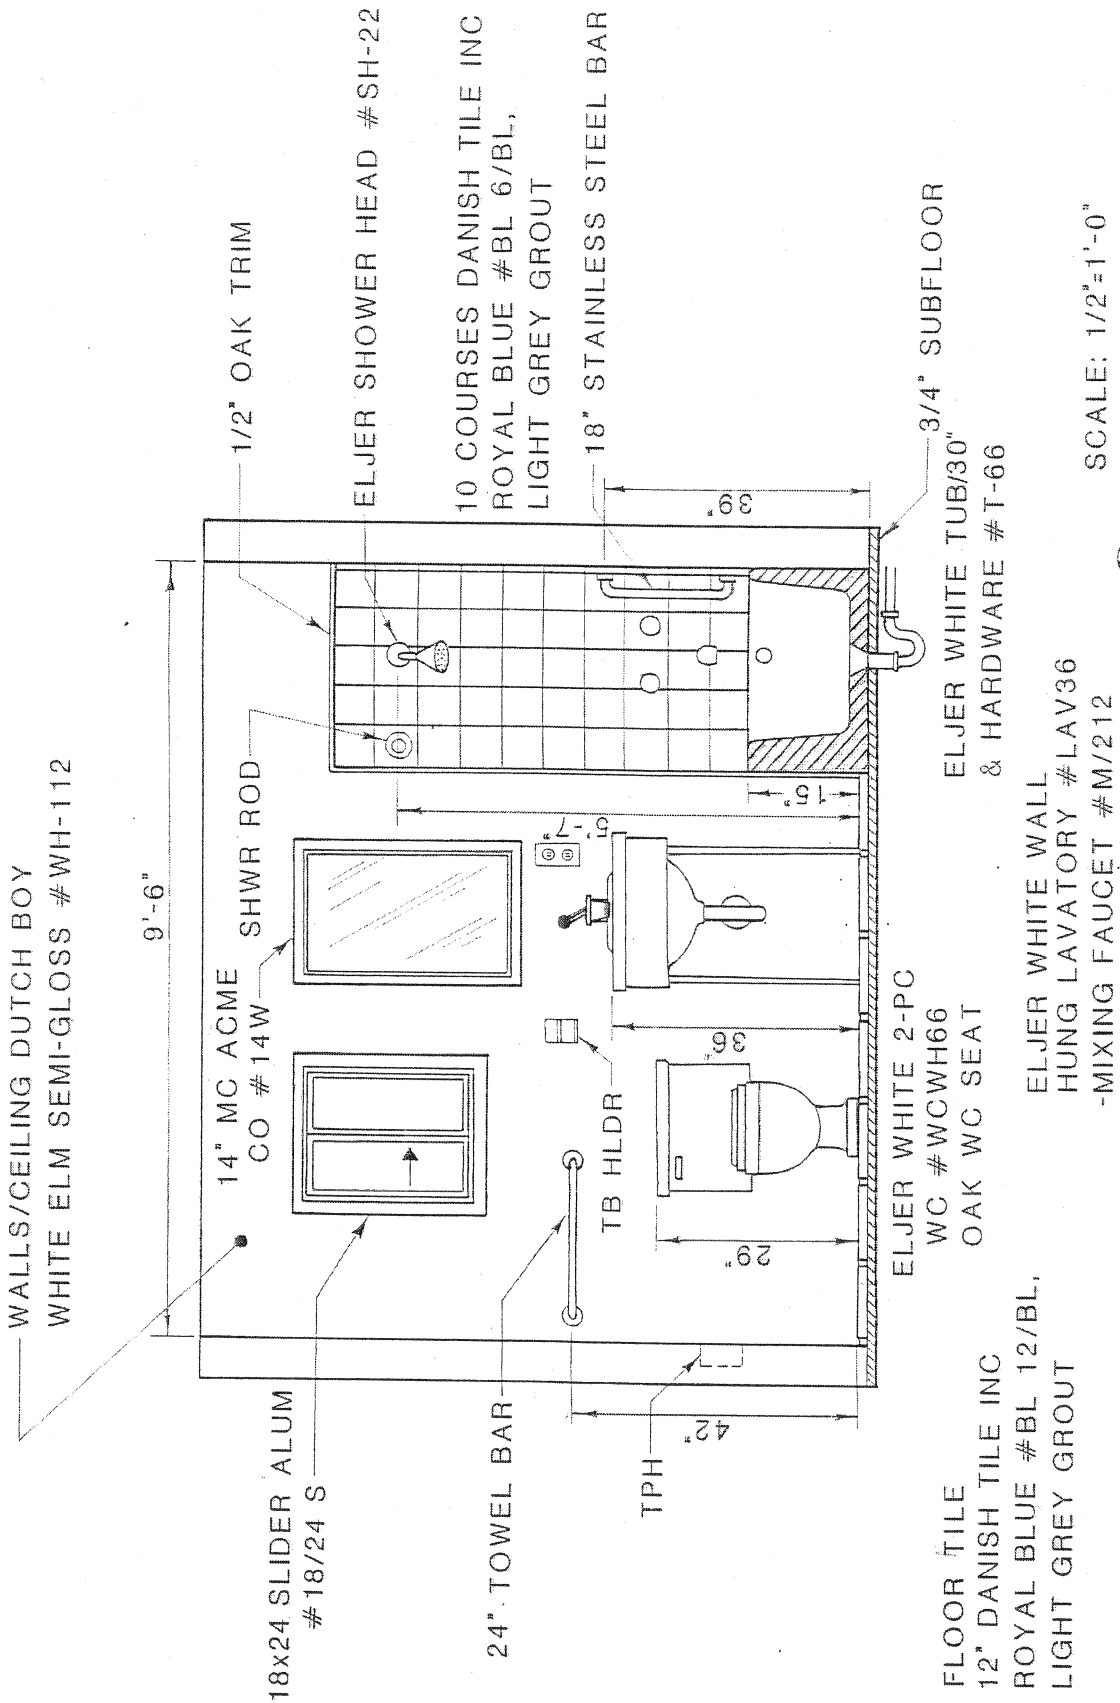

1 BATH INTERIOR ELEV